


利用施設計画変更図5



凡 例	
	園地
	車道
	歩道

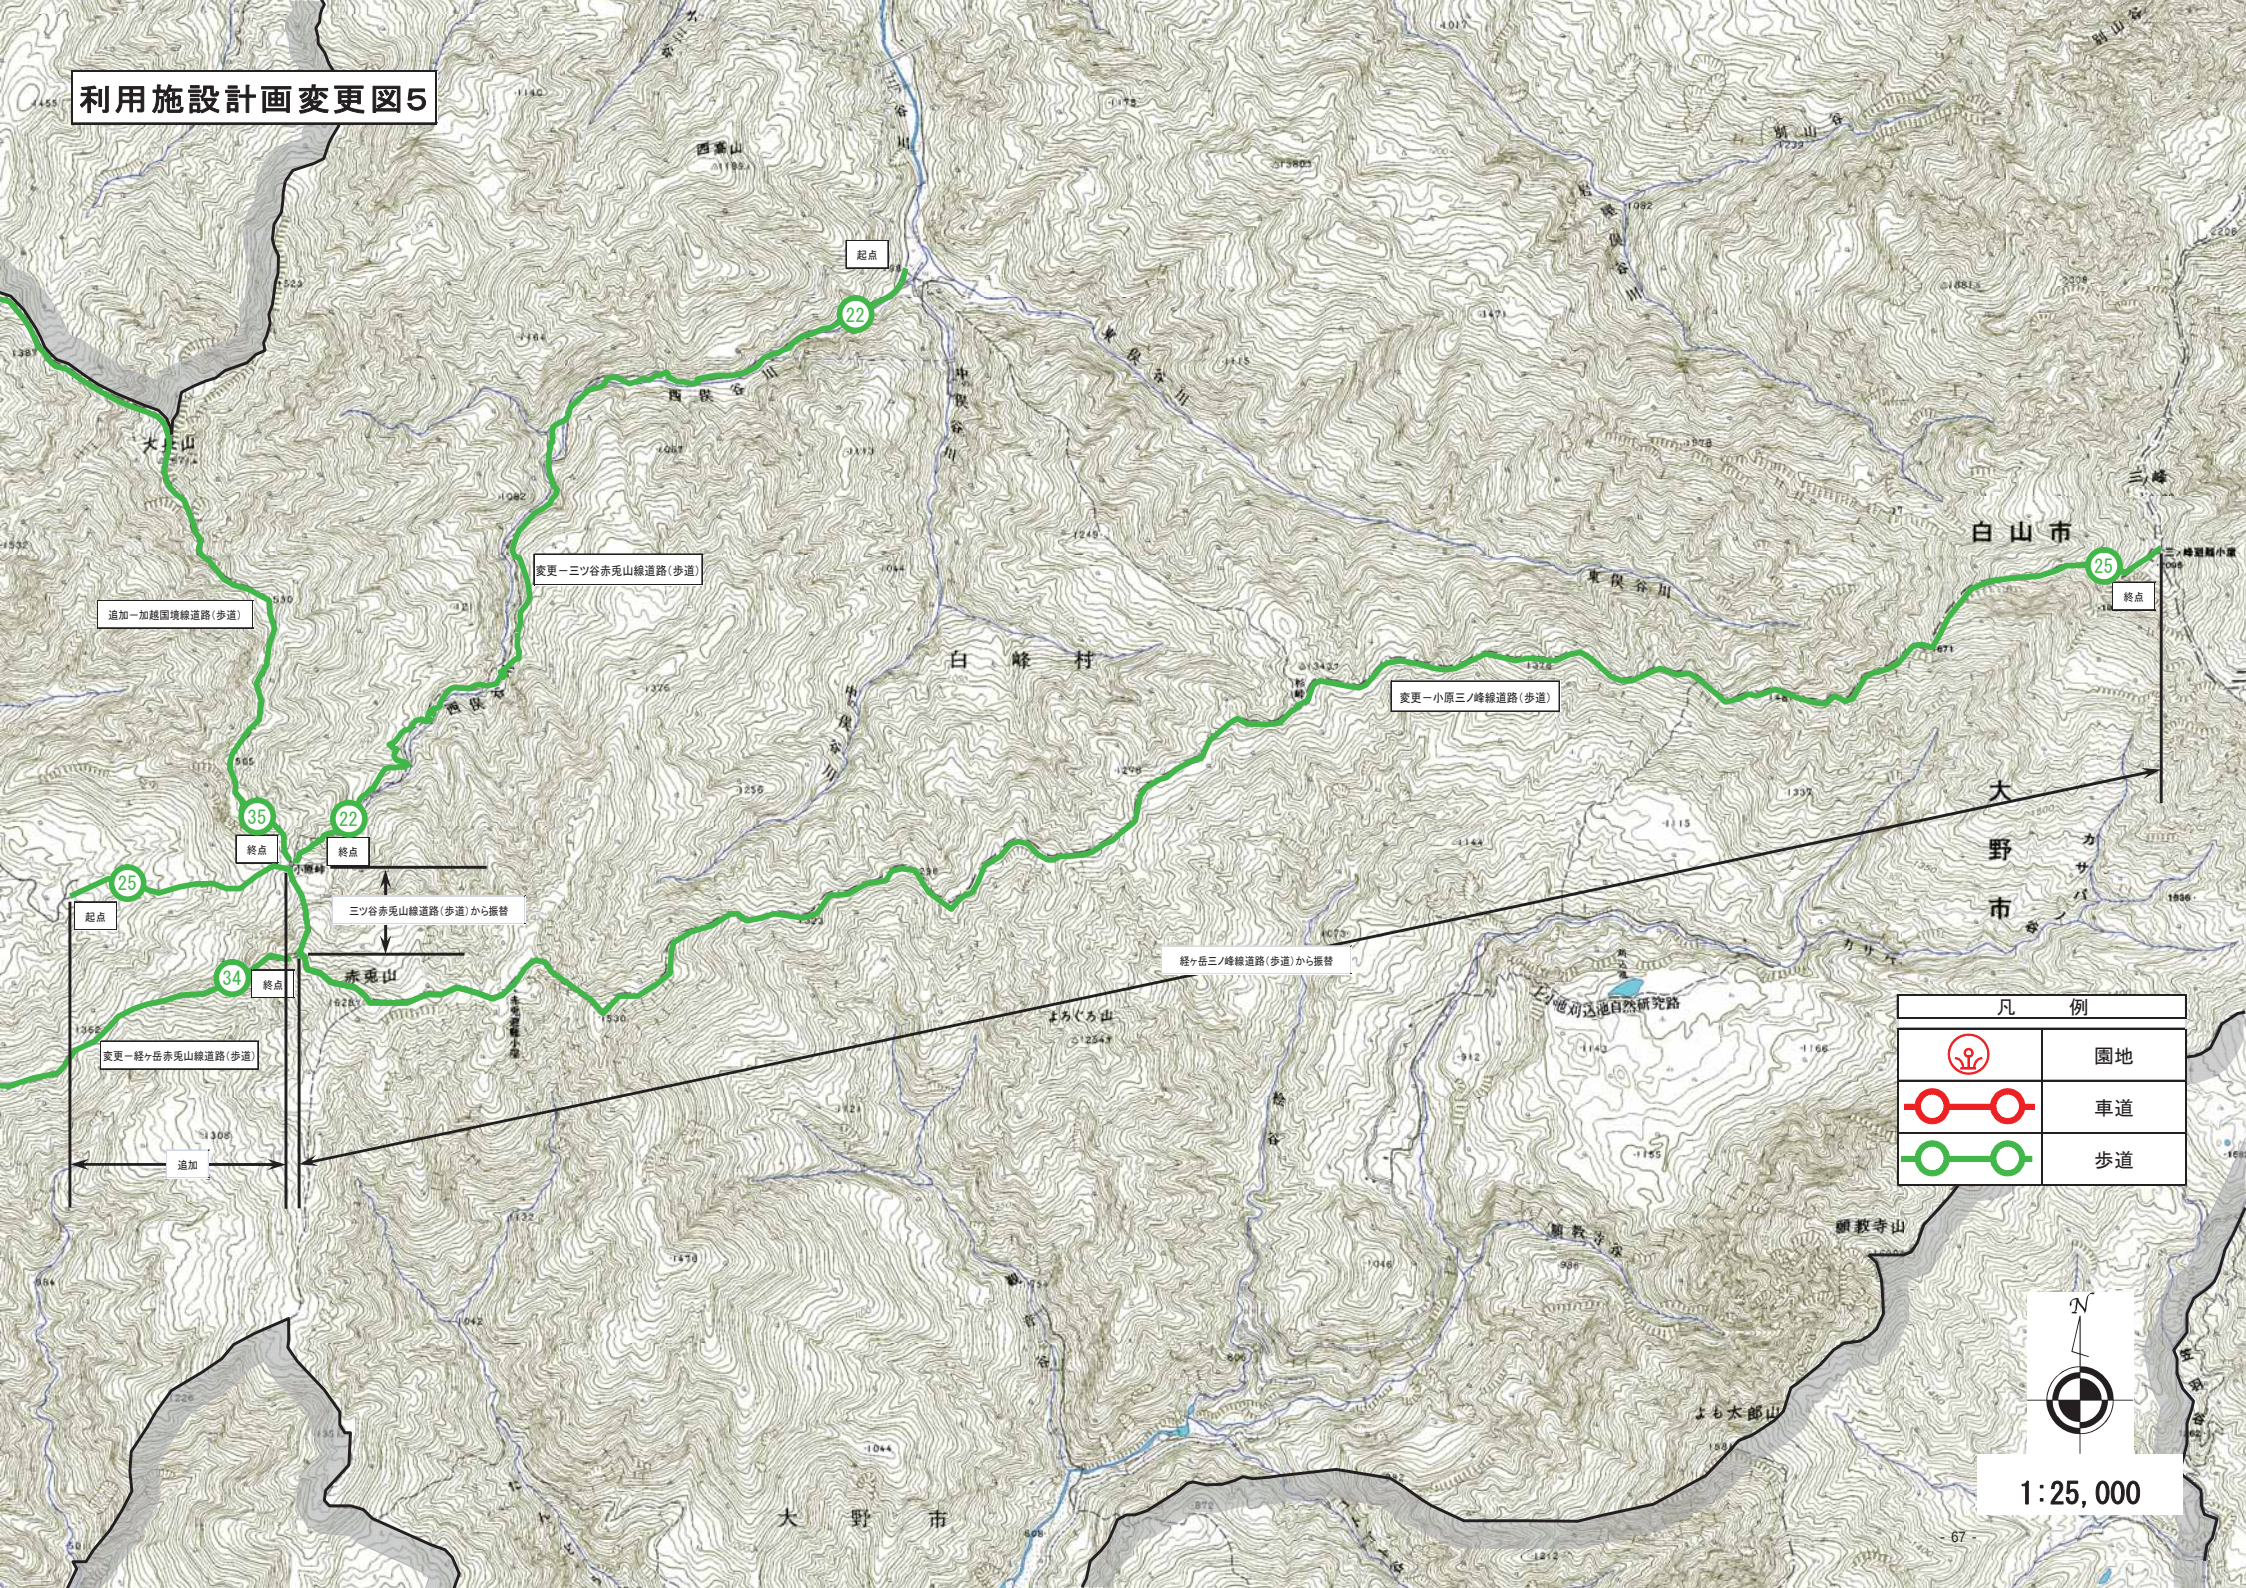

1:25,000

