


配置図 1 : 300

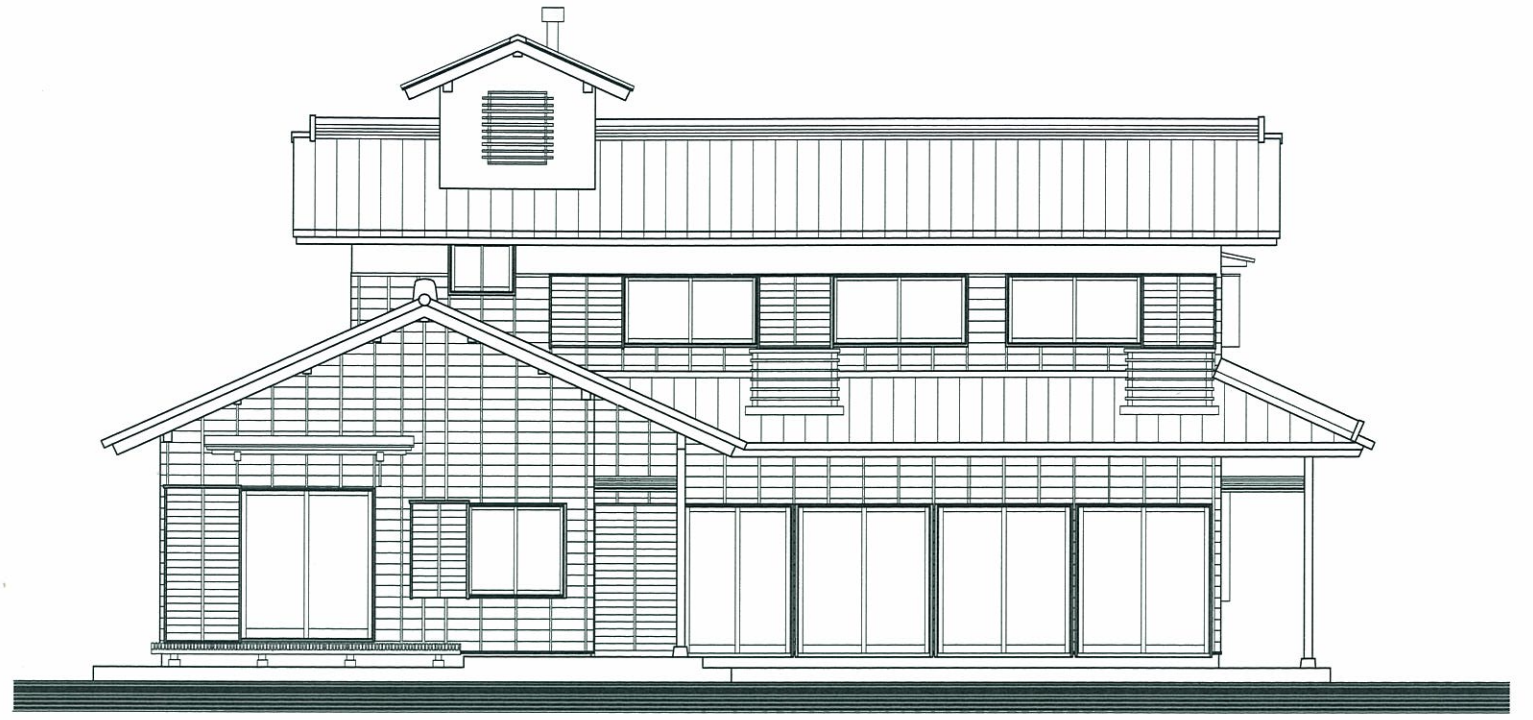

南立面図 1 : 100



東立面図 1 : 100